


- LEGENDS-
- ROAD
 - MEDIAN
 - FOOTPATH
 - DRAIN
 - BOUNDARY WALL
 - FENCEING
 - BUILDING LINE
 - CULVERT
 - MANHOLE
 - LAMP POST
 - ELECTRIC POLE
 - STATION POINT
 - GAS POLE
 - GATE

CC ROAD	
BRICK ROAD	
CART ROAD	
BT ROAD	

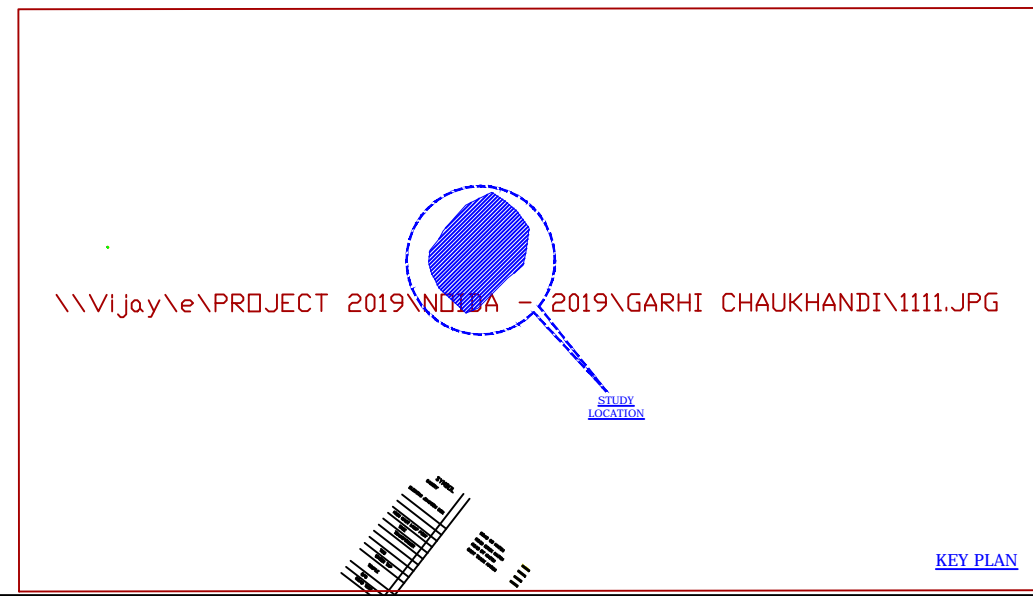

Client:

NEW OKLA INDUSTRIAL DEVELOPMENT AUTHORITY

Consultant:

TPA Engineering Consultancy (I) Pvt. Ltd.
G-46, Basement, East of Kashi, New Delhi - 110 065
Telephone: +91-011-41623940, Telefax: 41624519,
Email:tpa1@rediffmail.com

Project:

TOPOGRAPHIC SURVEY OF
GARHI CHAUKHANDI VILLAGE
SECTOR - 71,
NOIDA

Date: 23-03-2023 Sheet: 1 of 1
Scale: 1:2500 (A1) Project Code:

Option.:

Survey by: Approved by:
Drawn by:
Checked by: R. Roy

No.	Revision/Issue	Date
2		
1	0	23-03-2023

General Notes
01. All dimensions are in meter.
02. All levels are in meter.
AREA -1074611.06 Sqm.
-265 Acres

KEY PLAN