


General Notes

- All dimensions are in meter.
 - All levels are in meter.

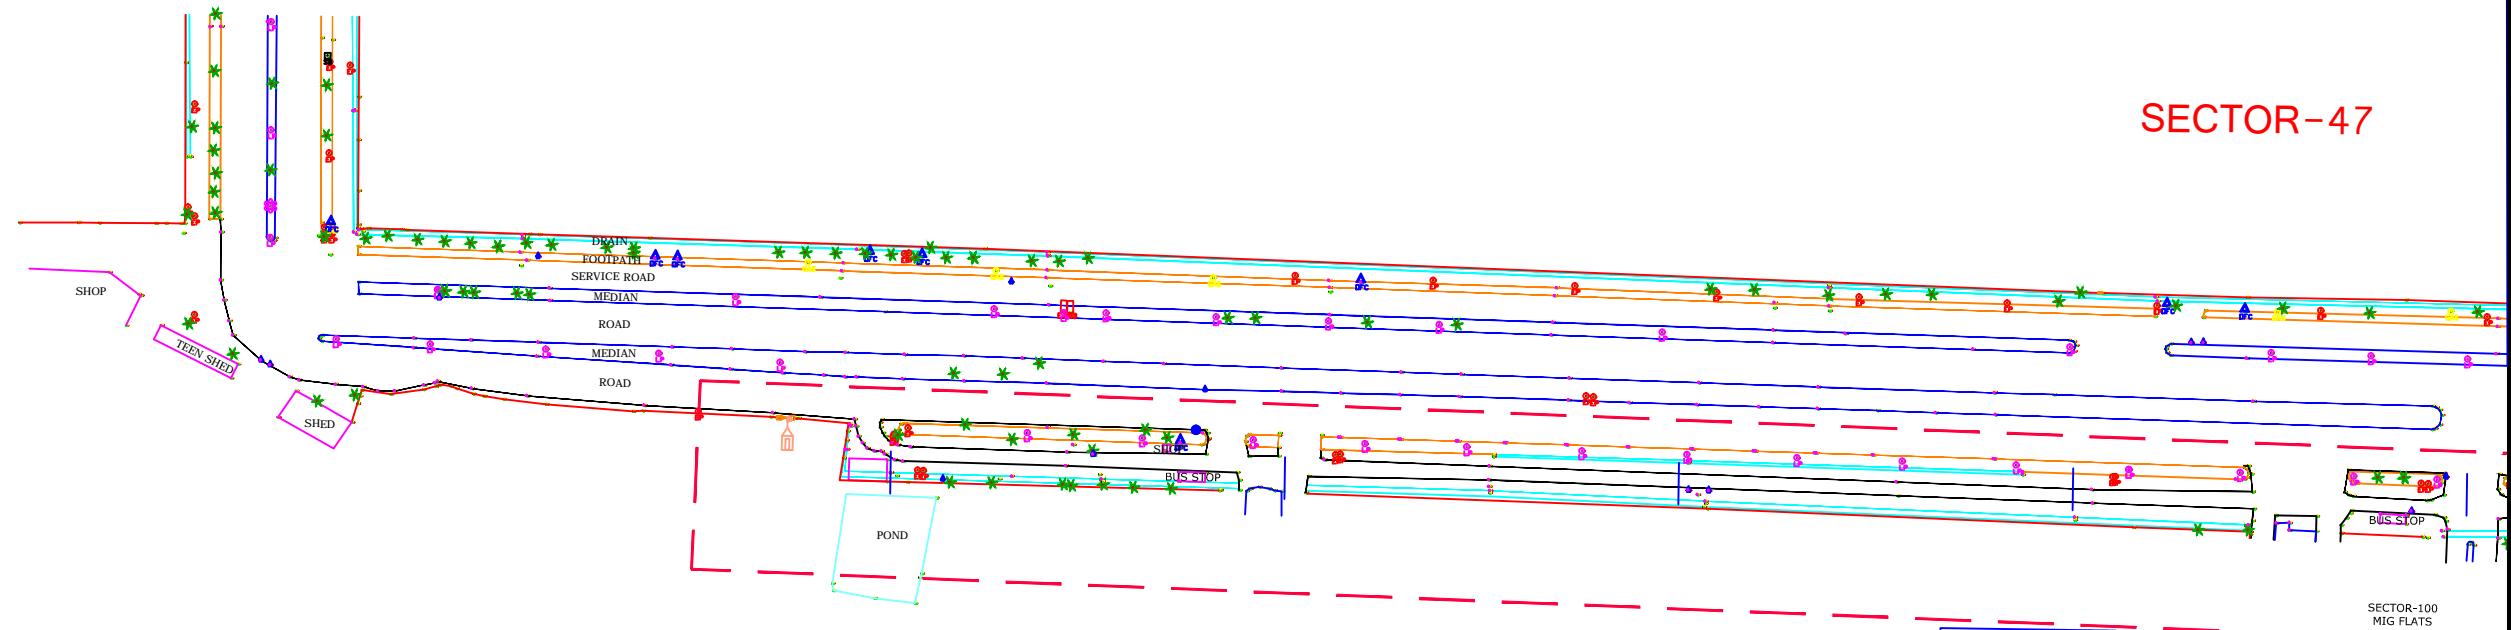

SECTOR-47

SECTOR-100
MIG FLATS

No.	Revision/Issue	Date

Client:



Consultant:



TPA Engineering Consultancy (I) Pvt. Ltd.
 112, Kalash Hills, New Delhi - 110 065
 Telephone: +91-011-41623940, Telefax: 41624519,
 Email: tpa1@rediffmail.com

Title:


NOIDA
SECTOR-107

Project:

Date: 10-10-2023 Sheet:

Scale: N/A

Survey by: VINOD	Approved by: R. ROY
Drawn by: ANSHUL	
Checked by: JYAJEET BALI	

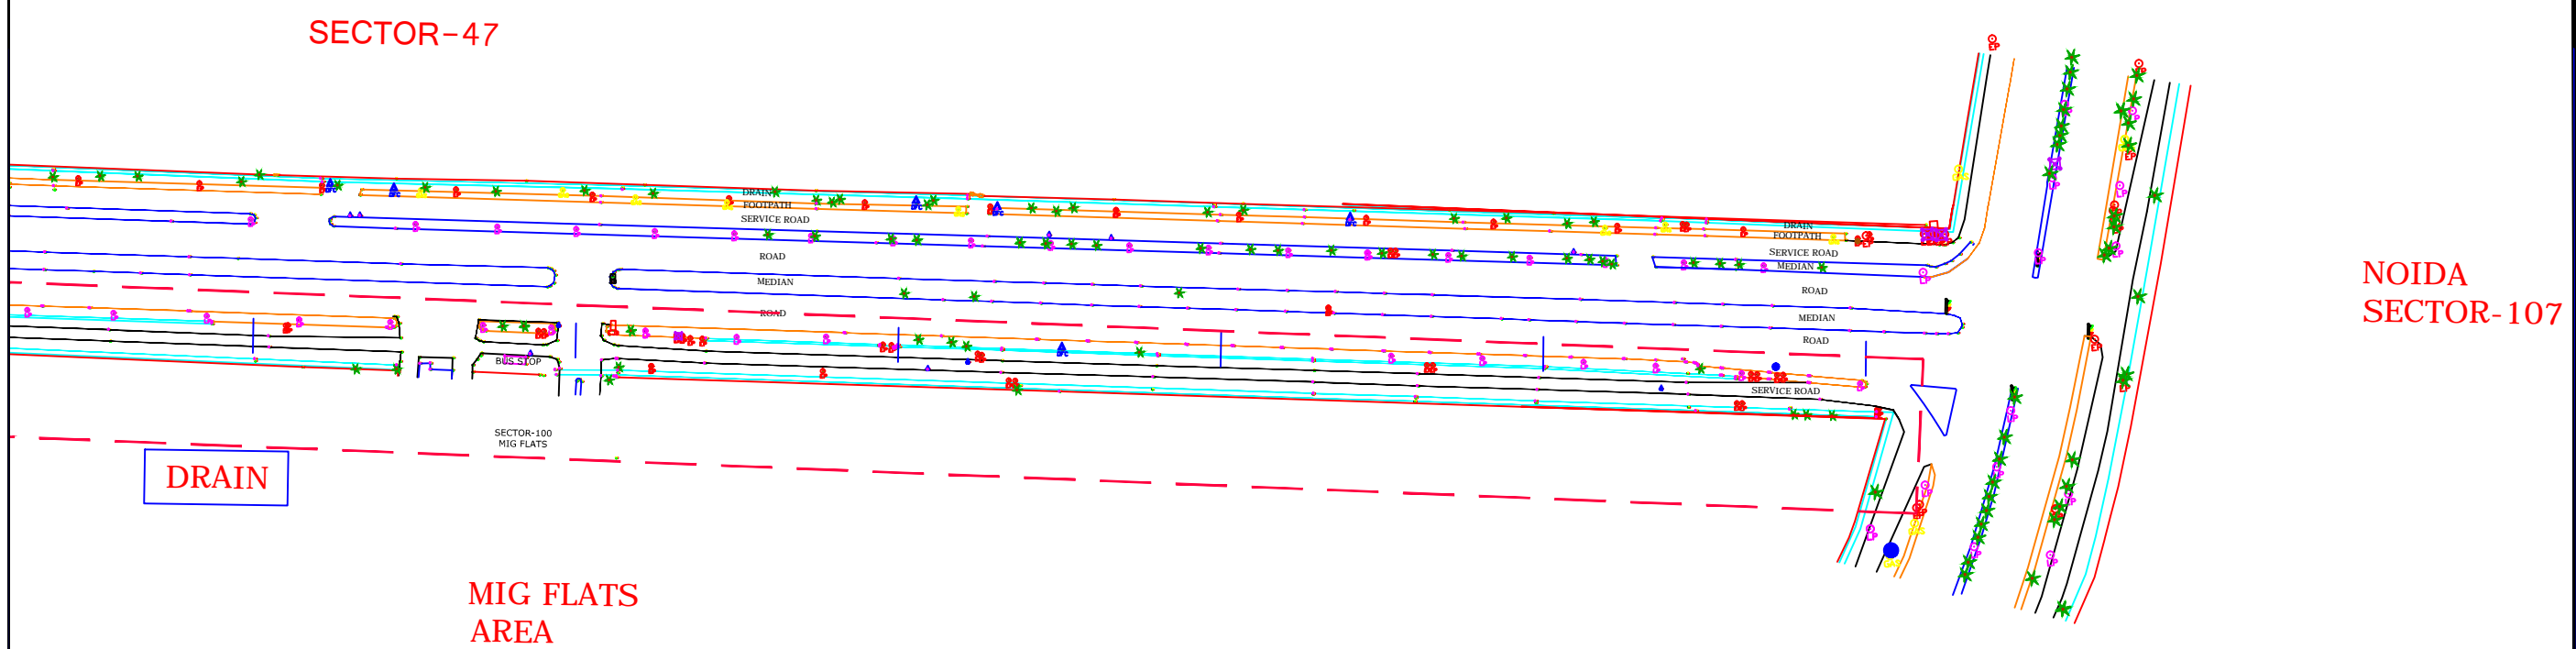

SECTOR-47

DRAIN

MIG FLATS
AREA

SECTOR-100
MIG FLATS

SYMBOL	
ROAD TEXT	