
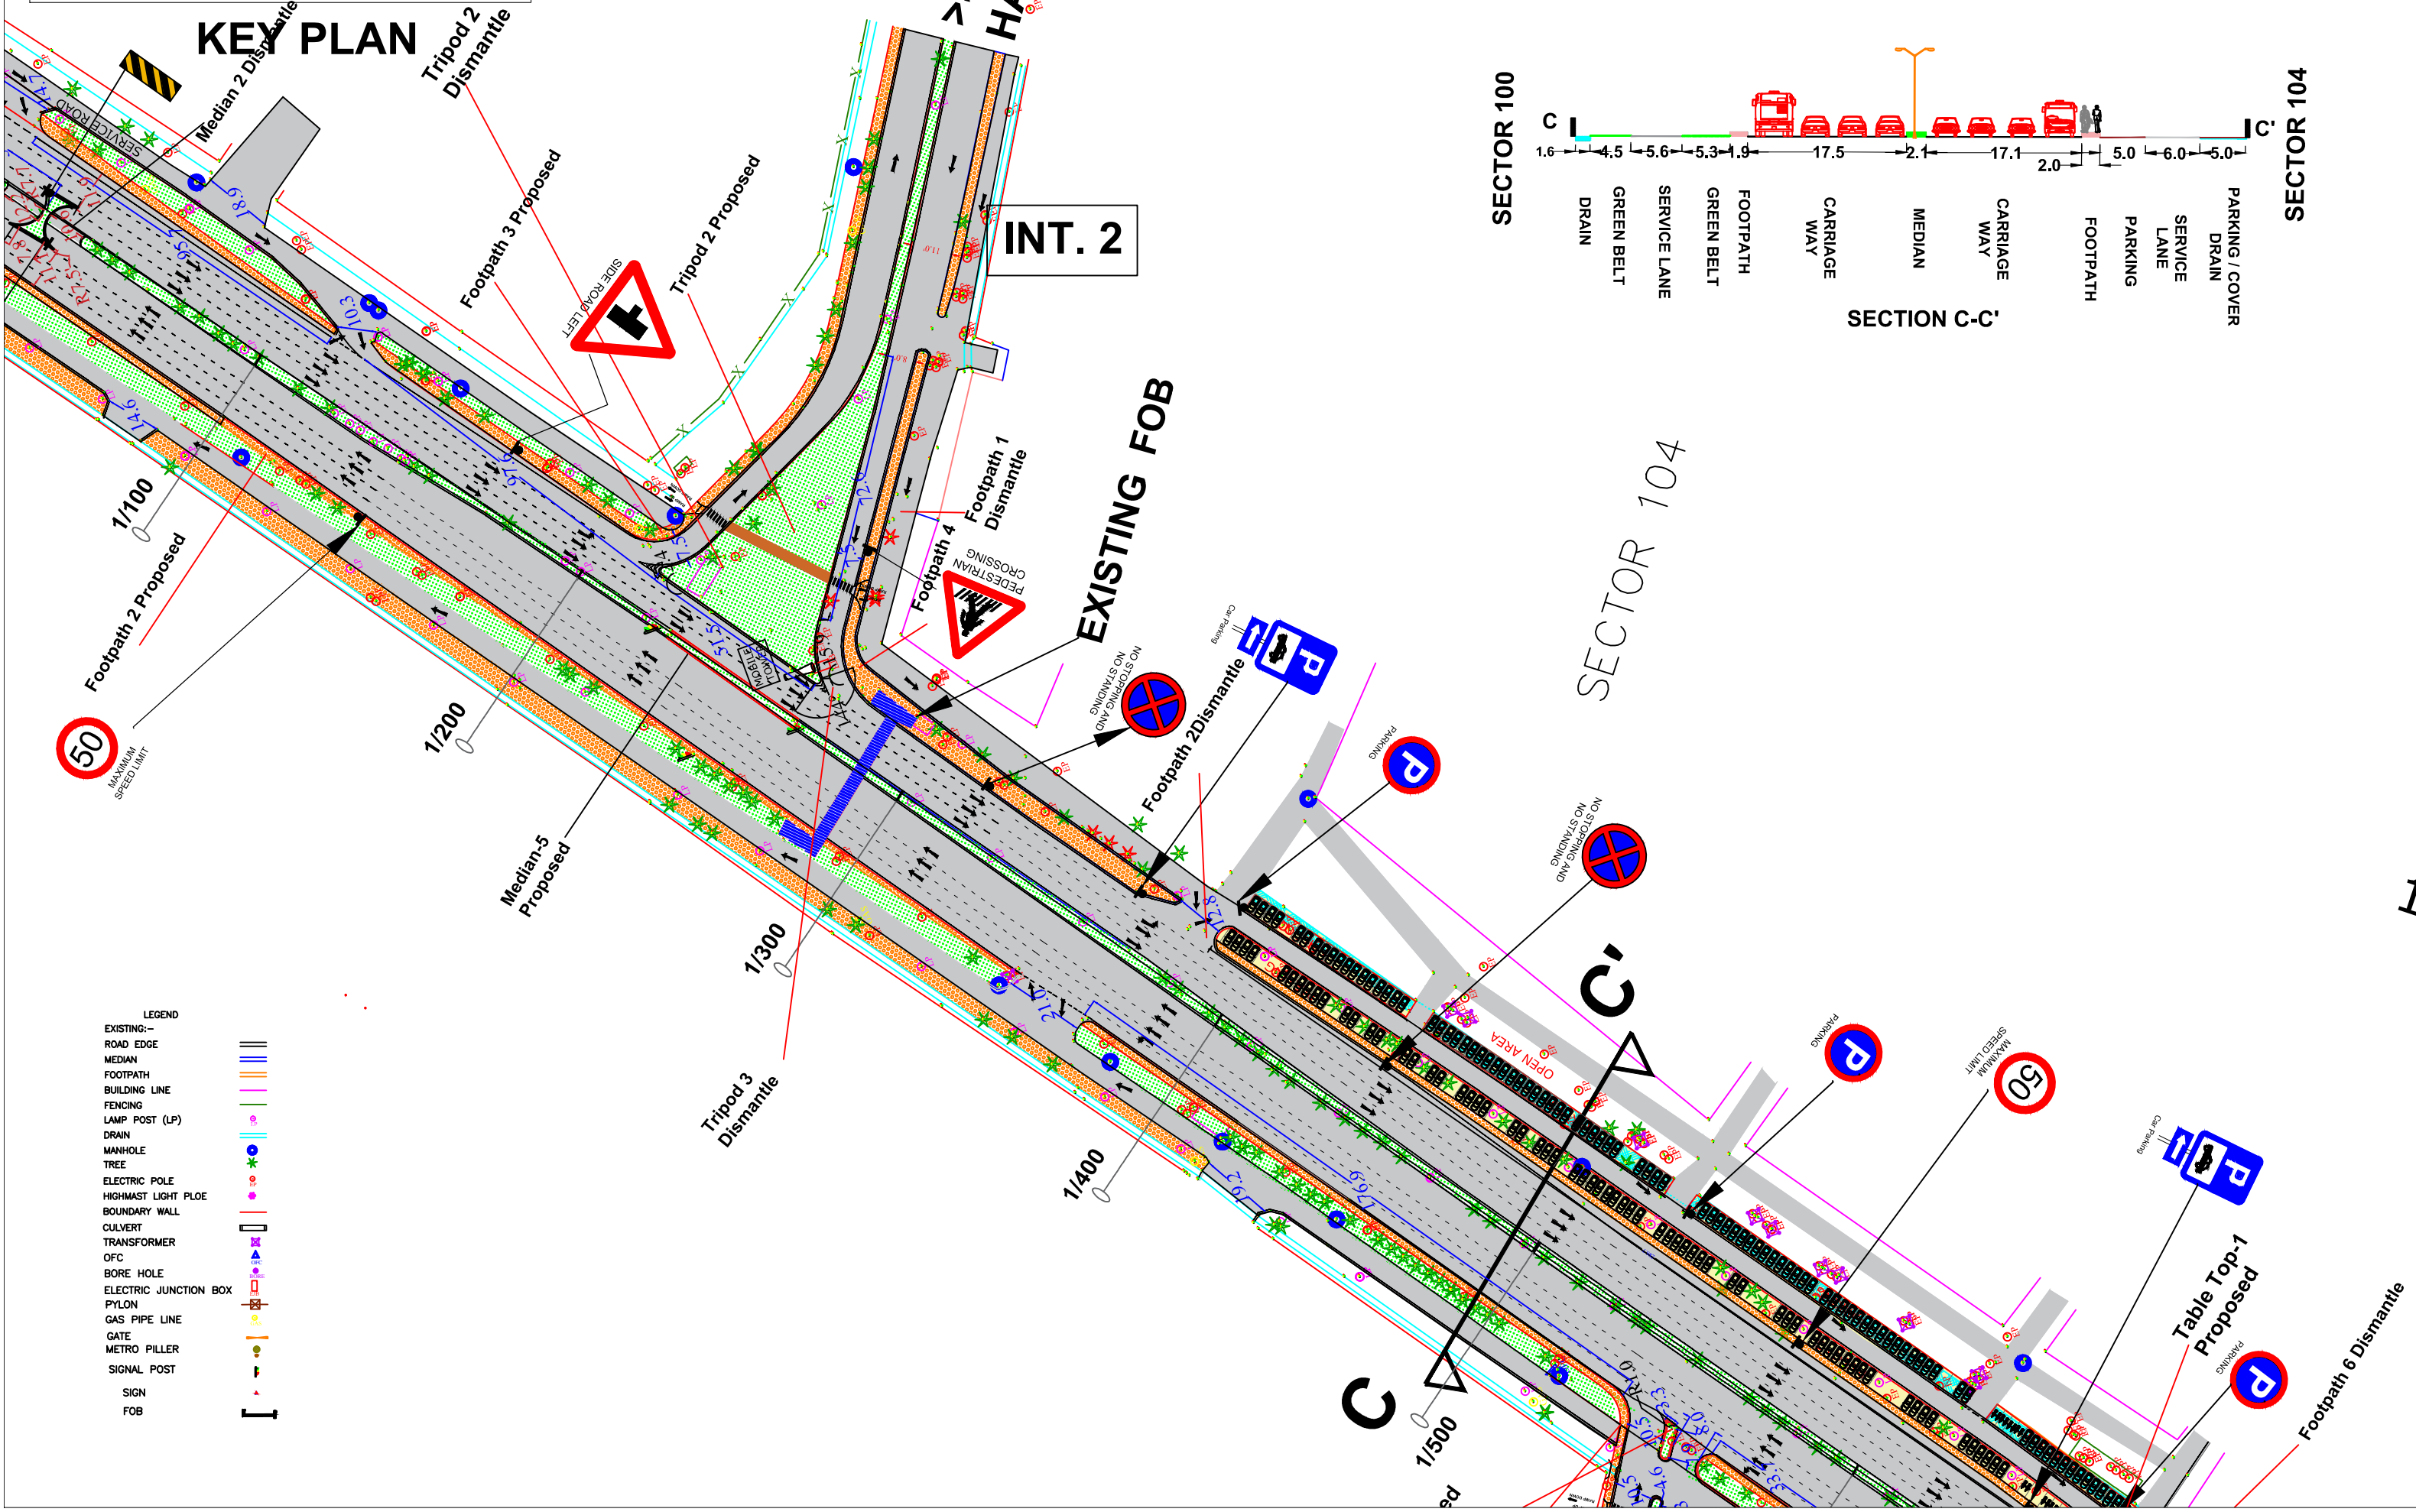
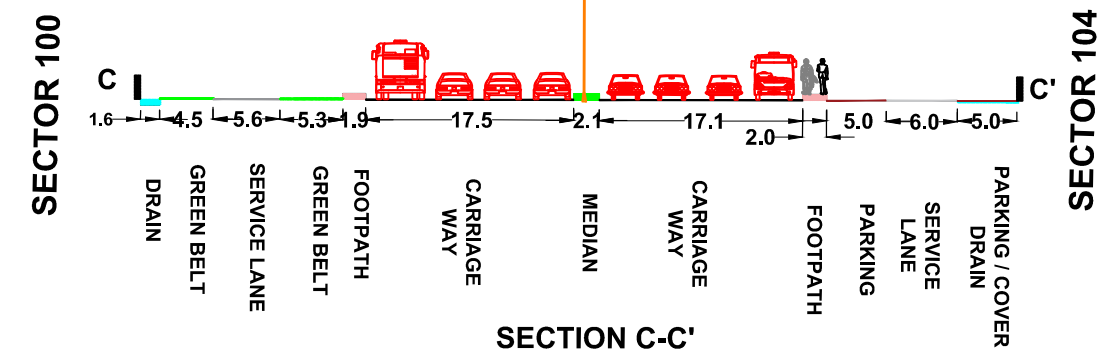


KEY PLAN

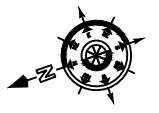

- LEGEND
- EXISTING:-
 - ROAD EDGE
 - MEDIAN
 - FOOTPATH
 - BUILDING LINE
 - FENCING LINE
 - LAMP POST (LP)
 - DRAIN
 - MANHOLE
 - TREE
 - ELECTRIC POLE
 - HIGHMAST LIGHT PLOE
 - BOUNDARY WALL
 - CULVERT
 - TRANSFORMER
 - OFC
 - BORE HOLE
 - ELECTRIC JUNCTION BOX
 - PYLON
 - GAS PIPE LINE
 - GATE
 - METRO PILLER
 - SIGNAL POST
 - SIGN
 - FOB